
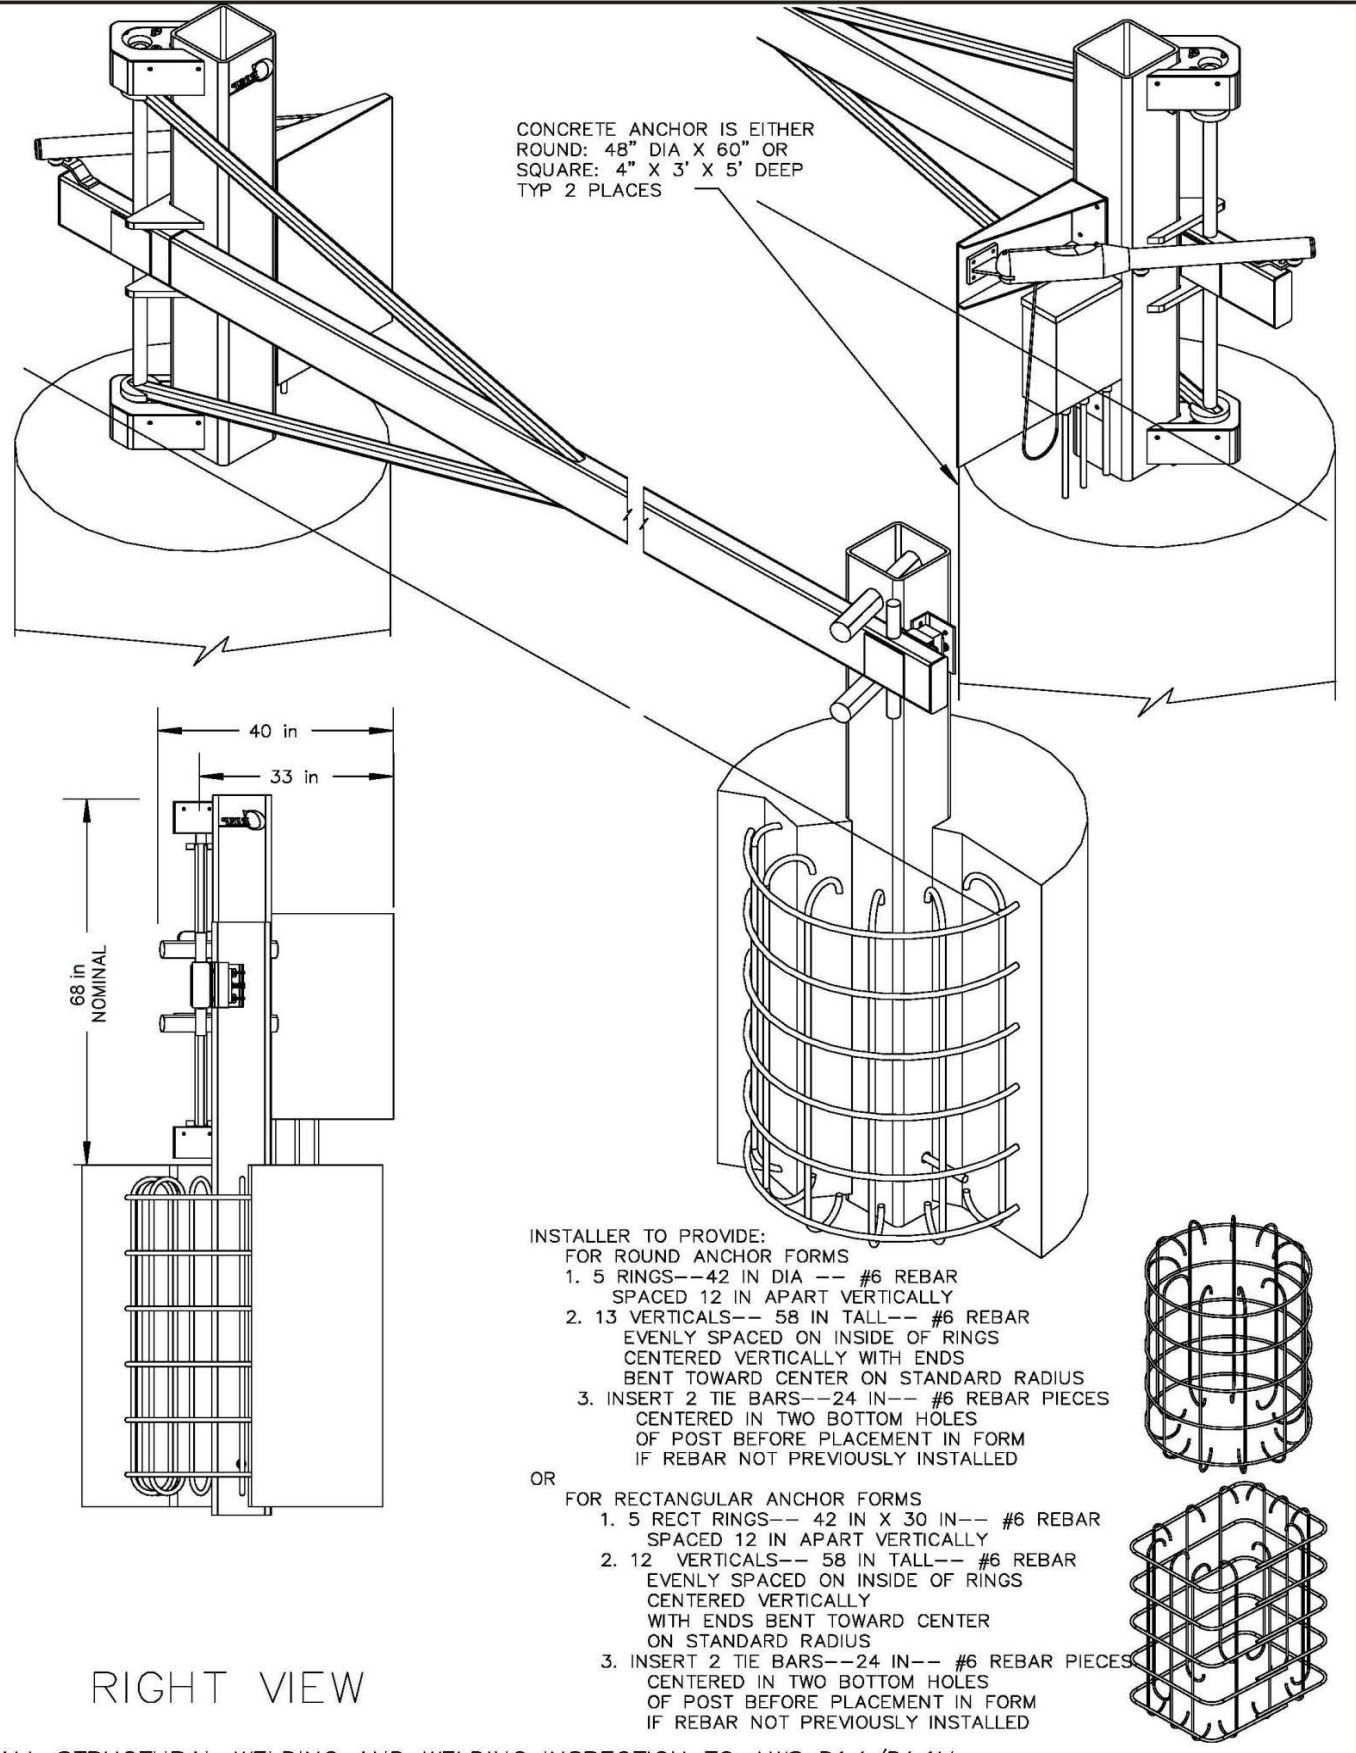
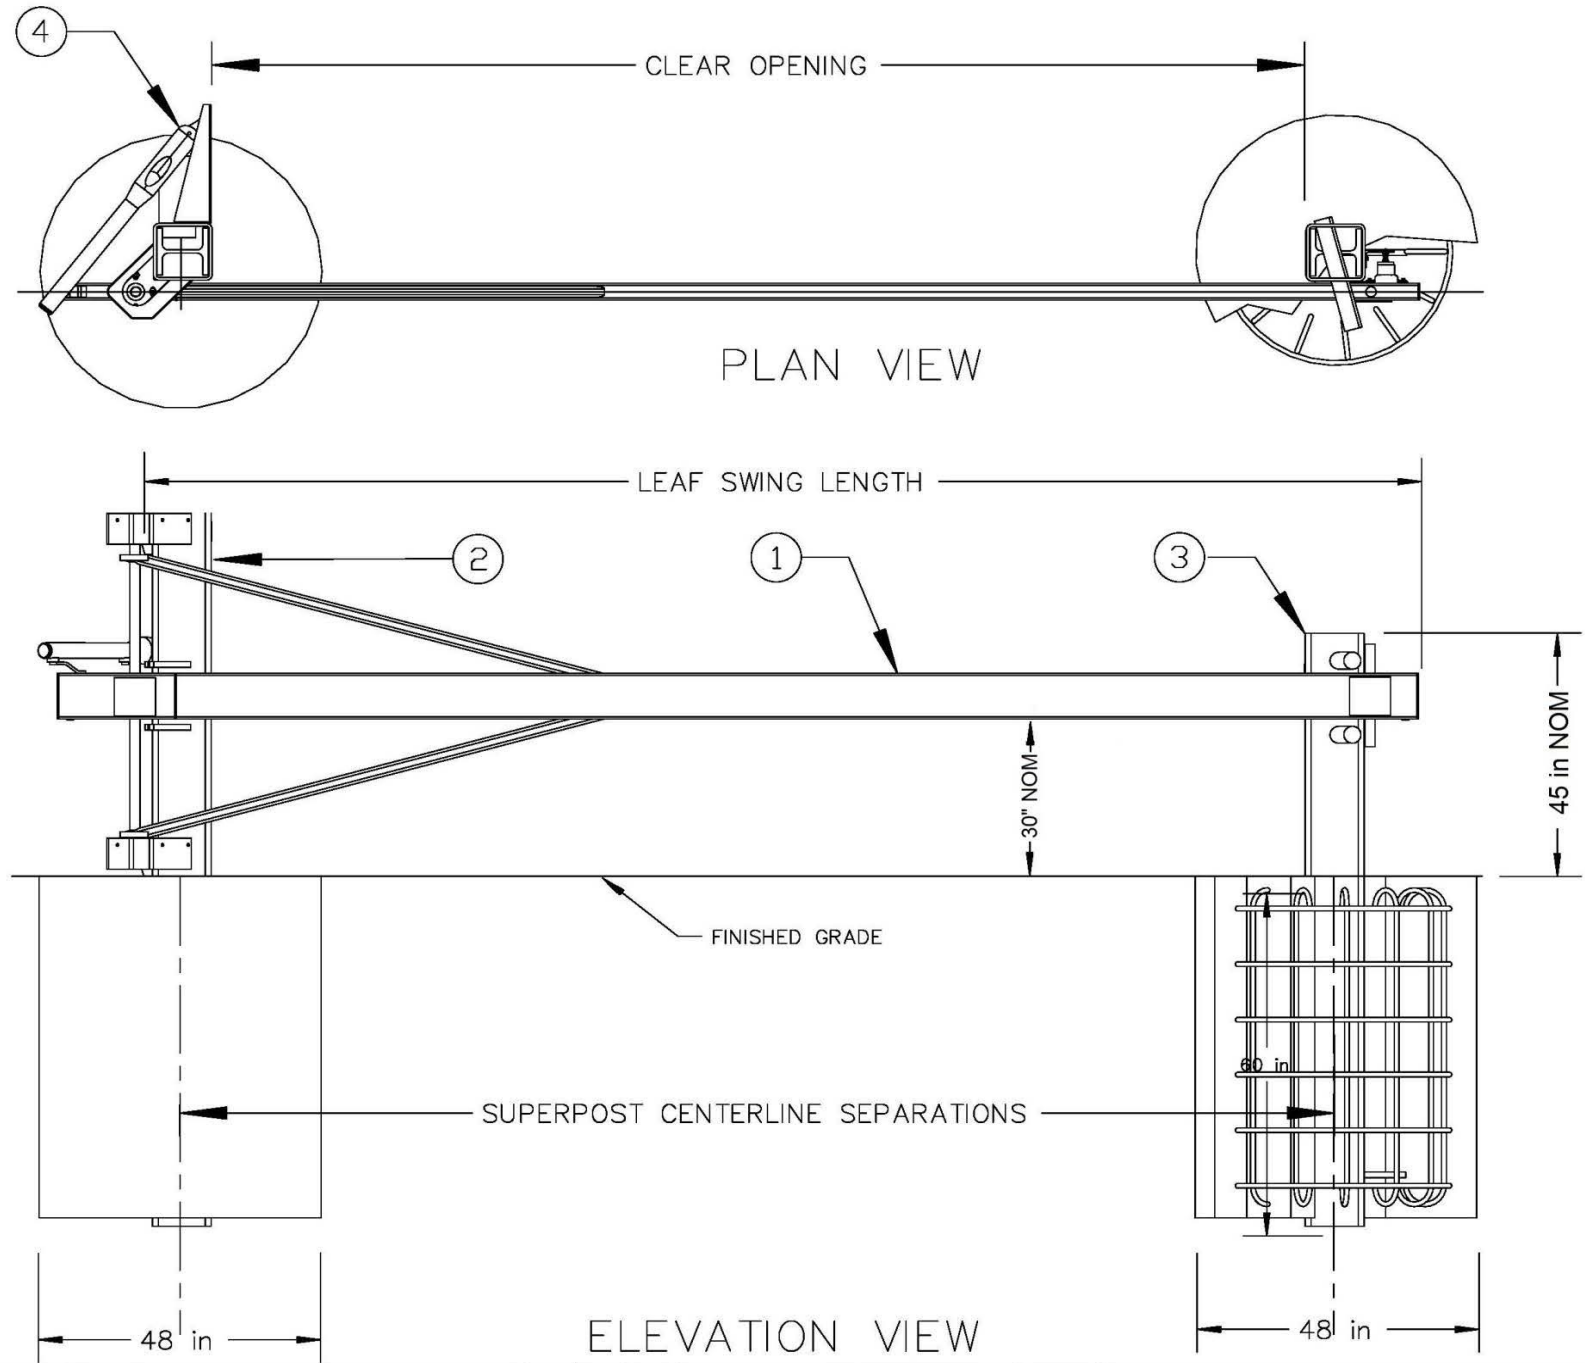


PART	DESC	TYPICAL
1	CRASH BEAM ASSEMBLY	
2	OPERATOR SUPERPOST ASSEMBLY	
3	RECEIVER SUPERPOST ASSEMBLY	
4	OPERATOR ASSEMBLY (OPTIONAL)	

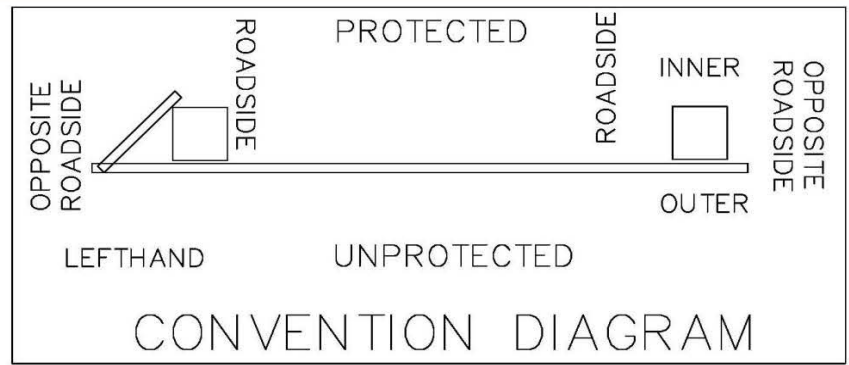

ALL STRUCTURAL WELDING AND WELDING INSPECTION TO AWS D1.1/D1.1M

NO	DATE	REVISION	BY	CK	APPR	CLIENT APPR
0	01FEB18	ORIGINAL ISSUE	MLK	JWA	JWA	PM APPR

PREPARED BY	KUNEMAN	01FEB18
CHECKED BY	ANDERSON	01FEB18
DISCIPL APPR	ANDERSON	01FEB18
INTERFACE CK		



JOB NAME	SWING ARM GATE SINGLE LEAF CSP-DF 2.3.1.2
----------	---

SHEET TITLE	PRODUCT ILLUSTRATION LEFT HAND GATE SHOWN
-------------	--

JOB NO	1807-3	DATE	01FEB18
SCALE	NONE	REV NO	0
		DWG NO	SI002