




NOTES	
1	CONCRETE AND REBAR SUPPLIED BY INSTALLER.
2	PLACE AND BOLT CENTER WELL ASSEMBLY FOR ALIGNMENT. BLOCK AND BRACE AS NECESSARY TO MAINTAIN WELL CL STRAIGHT AND CROSS SECTION SQUARE WITH CL.
3	PLACE ALL CONDUITS (CONDUITS FOR 480V AND 120V SIZED PER INSTALLER'S REQUIREMENTS)
4	CHECK ALL ALIGNMENTS PRIOR TO POURING CONCRETE.

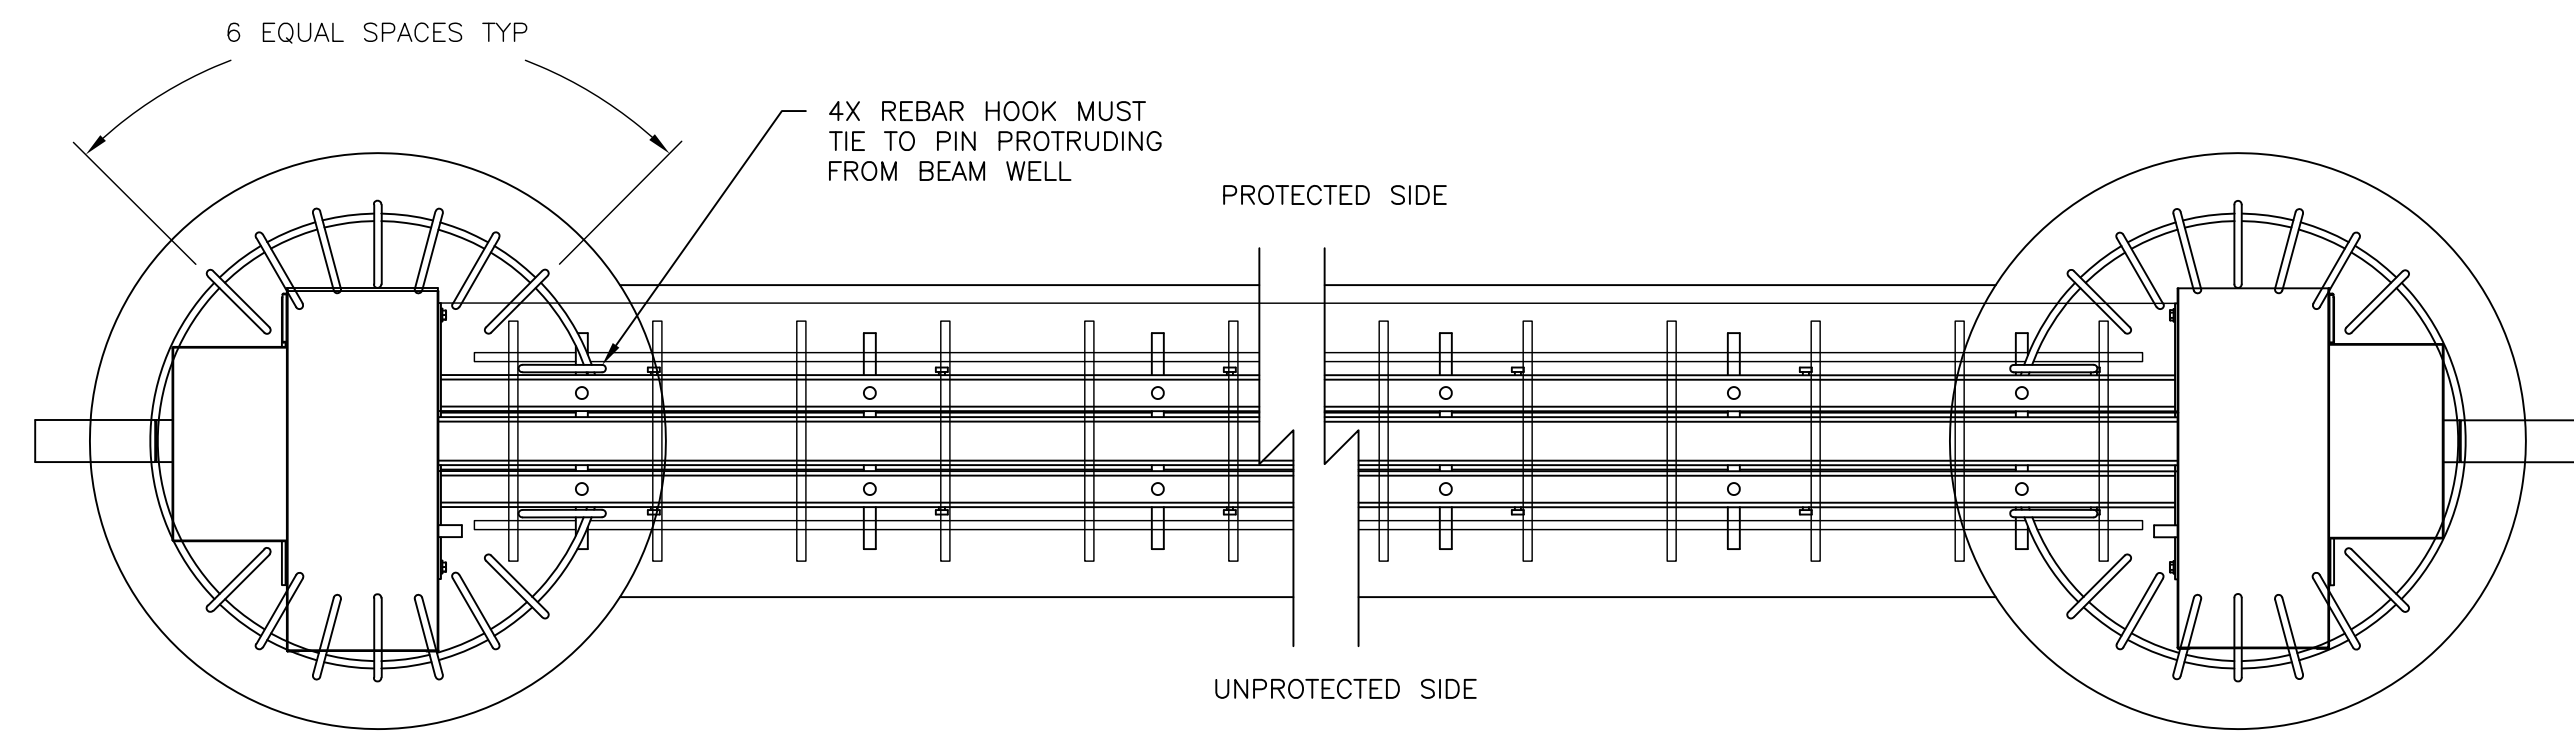


1 PLAN VIEW
SCALE: NTS

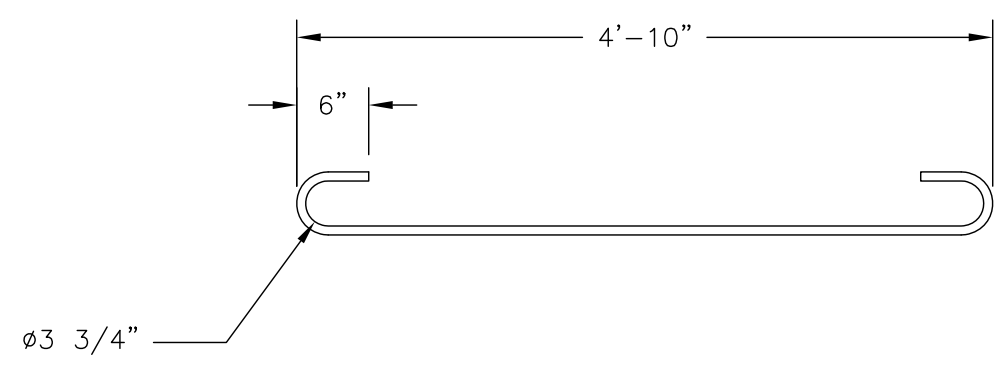

D-1 REBAR DETAIL
SCALE: NTS

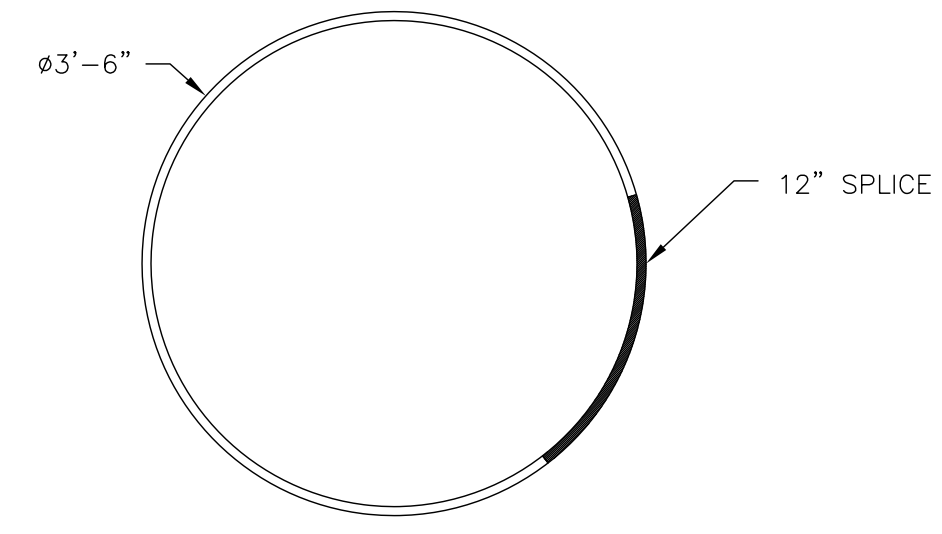


D-2 REBAR DETAIL
SCALE: NTS

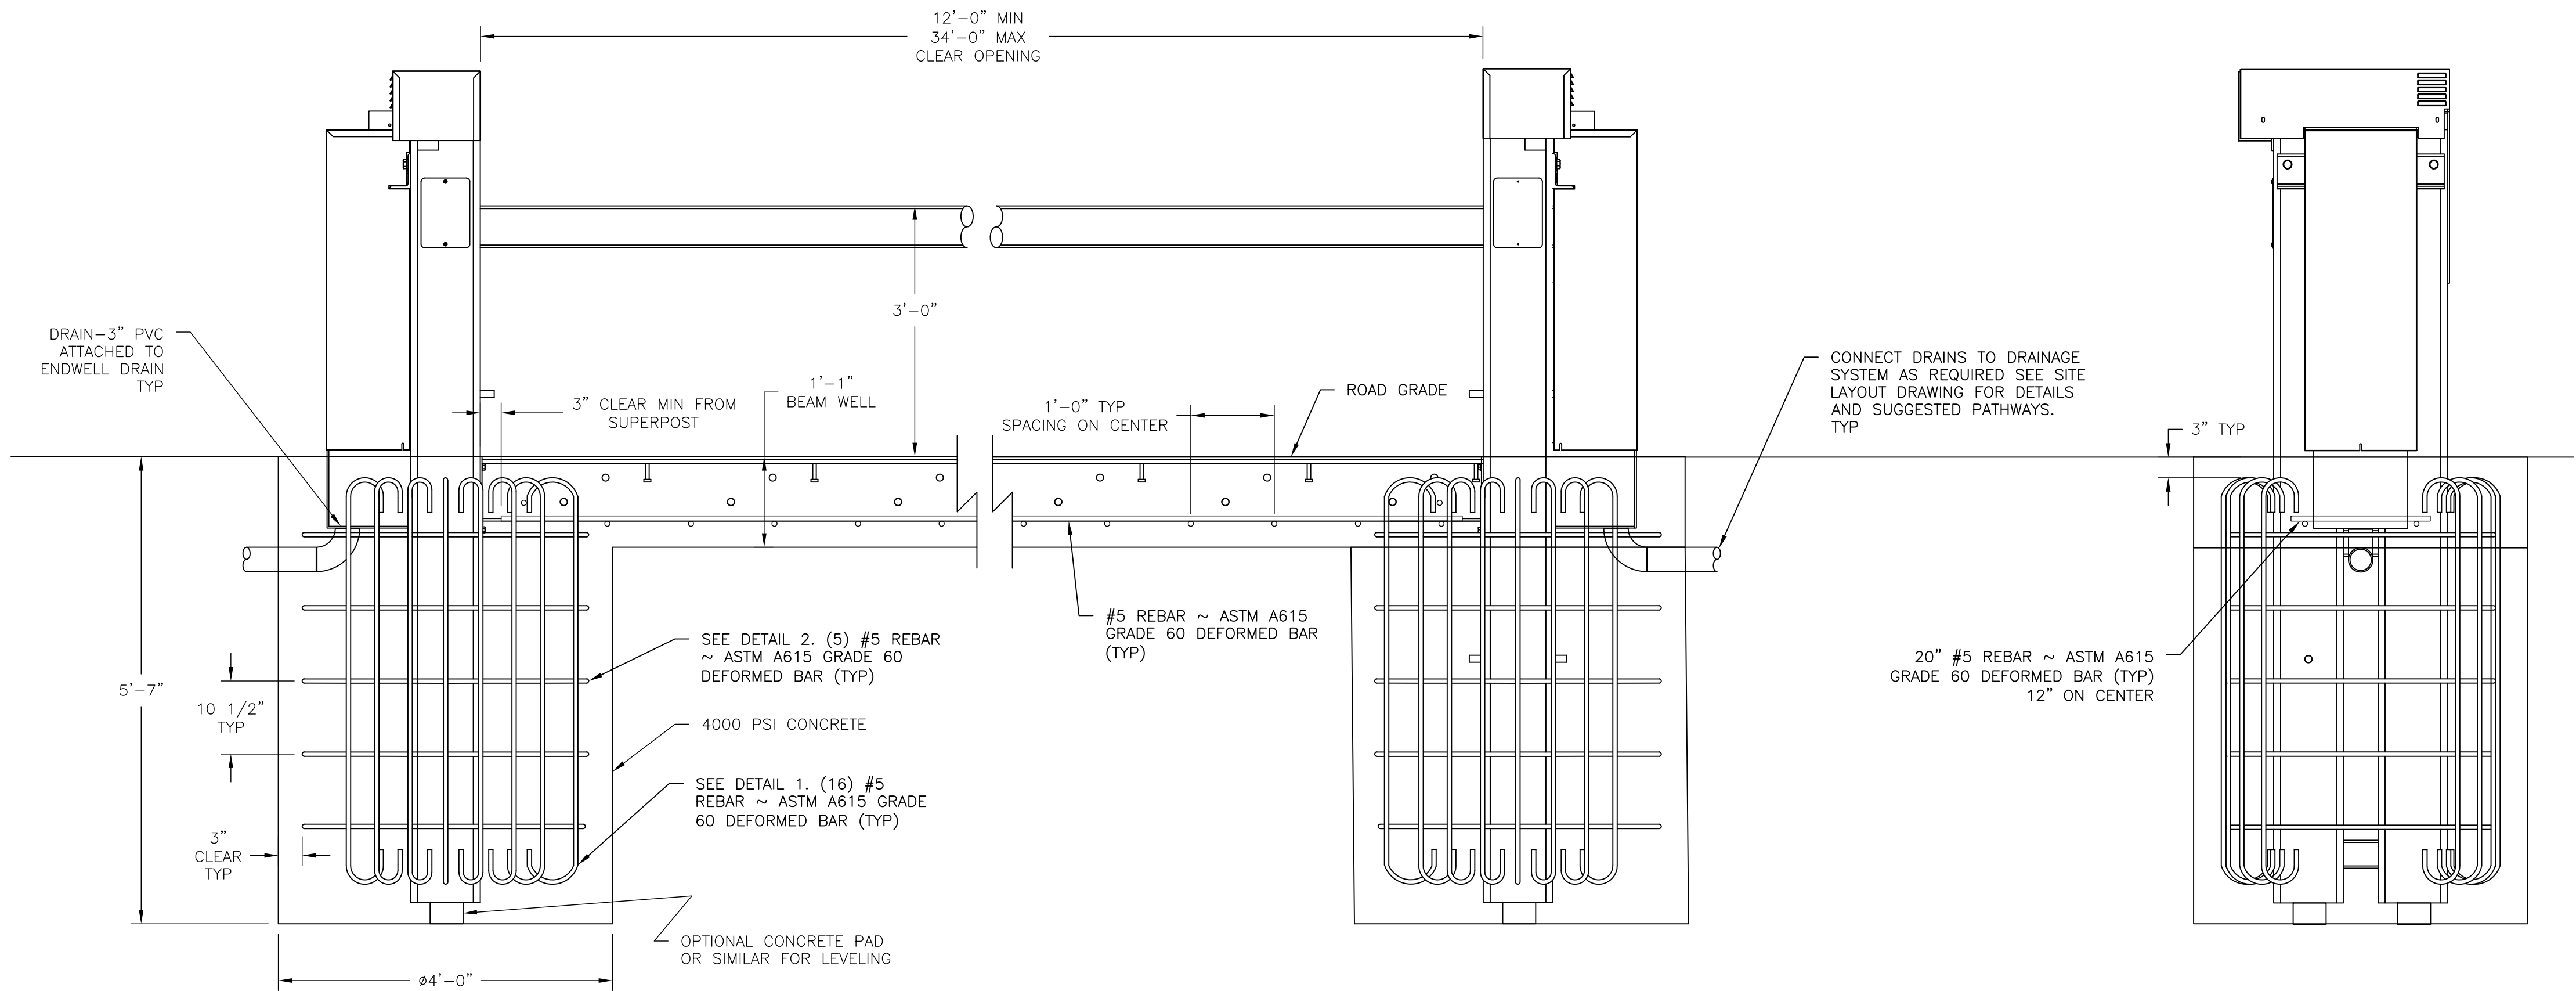

2 ELEVATION VIEW
SCALE: NTS

3 SIDE ELEVATION VIEW
SCALE: NTS

REV	DATE	DESCRIPTION	BY

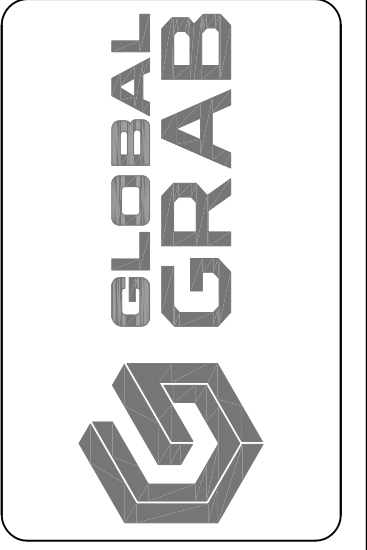

DRAWN BY: GGT	CHECKED BY: -	DATE: 03/05/2026	SCALE: AS NOTED
SIZE: ANSI D	DRAWING NUMBER: HBB-001	REV: -	

This sheet contains confidential and proprietary information. This document may not be reproduced in any form without the written permission of GLOBAL GRAB TECHNOLOGIES, INC. © Copyright 2019. GLOBAL GRAB TECHNOLOGIES, INC. ALL RIGHTS RESERVED. WARNING: THE EXPORT OR RE-EXPORT OF THIS DRAWING OR ANY INFORMATION CONTAINED HEREIN TO ANY OTHER COUNTRY WITHOUT THE EXPRESS WRITTEN PERMISSION OF GLOBAL GRAB TECHNOLOGIES, INC. IS STRICTLY PROHIBITED.

HORIZONTAL BEAM BARRIER
INSTALLATION DETAILS

FOR REFERENCE ONLY



SHEET ID
HBB-001
SHEET: -